



**PREMIER BUILDING  
PRODUCTS Ltd**

# **PBP BRICK ARCH OPTIONS**

GUIDE

2021

[PREMIERBUILDINGPRODUCTS.CO.UK](http://PREMIERBUILDINGPRODUCTS.CO.UK)


+44 (0)1428 654781

[enquiries@pbp.uk.com](mailto:enquiries@pbp.uk.com)


Note: All arches can be constructed with different specifications to suit a particular design a variety of brick types, openings, skew, rise, joint size, height and bond patterns can be used.

## Backing Options Available


Flat Gauged Skew Based Arch

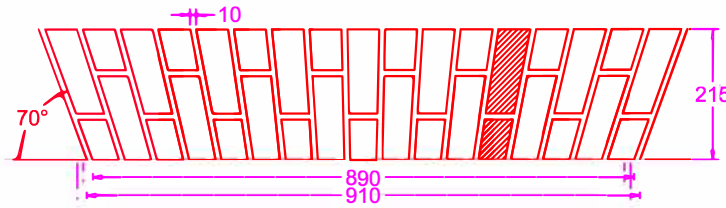


Single Piece Segmental Arch

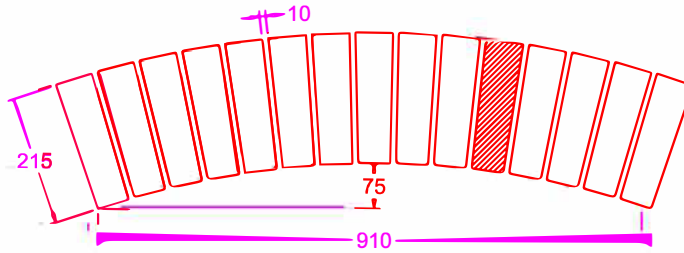


Single Piece Semi-circular Arch

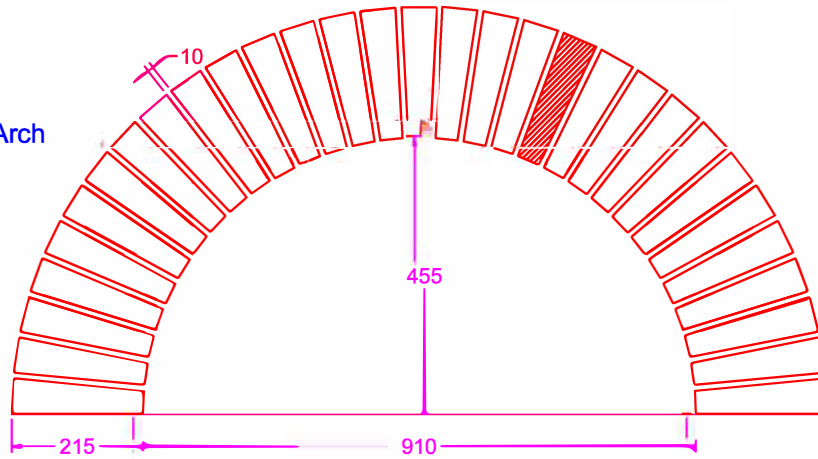


Structural Reinforced Concrete Backing

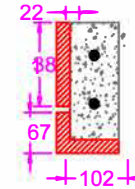








Non-Structural cement particle board with Polytherane core

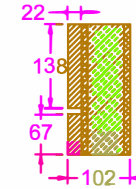

Non-Structural Lightweight Concrete

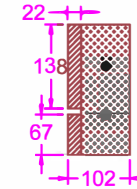

Non-Structural Polystyrene Backing

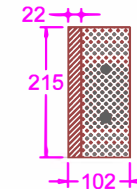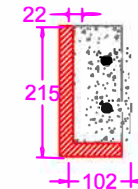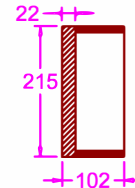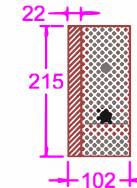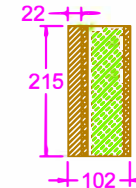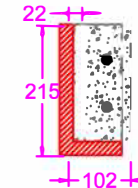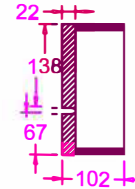

Premier Building Products Ltd  
The Gate House  
Fernhurst Business Park  
Fernhurst  
Surrey GU27 3HB

Telephone 01428 654781

### Notes:-

Drawing to be read in conjunction with standard Method Statement. All drawings are issued for comment and approval and responsibility remains with the customer to check and approve all information, fixings and dimensions.

Customer:  
Site:

Title:  
Date:

Drawing No. Arches 01

Scale: NTS

Drawn By: RW